


**1** Elétrico Térreo  
ESCALA: 1:100

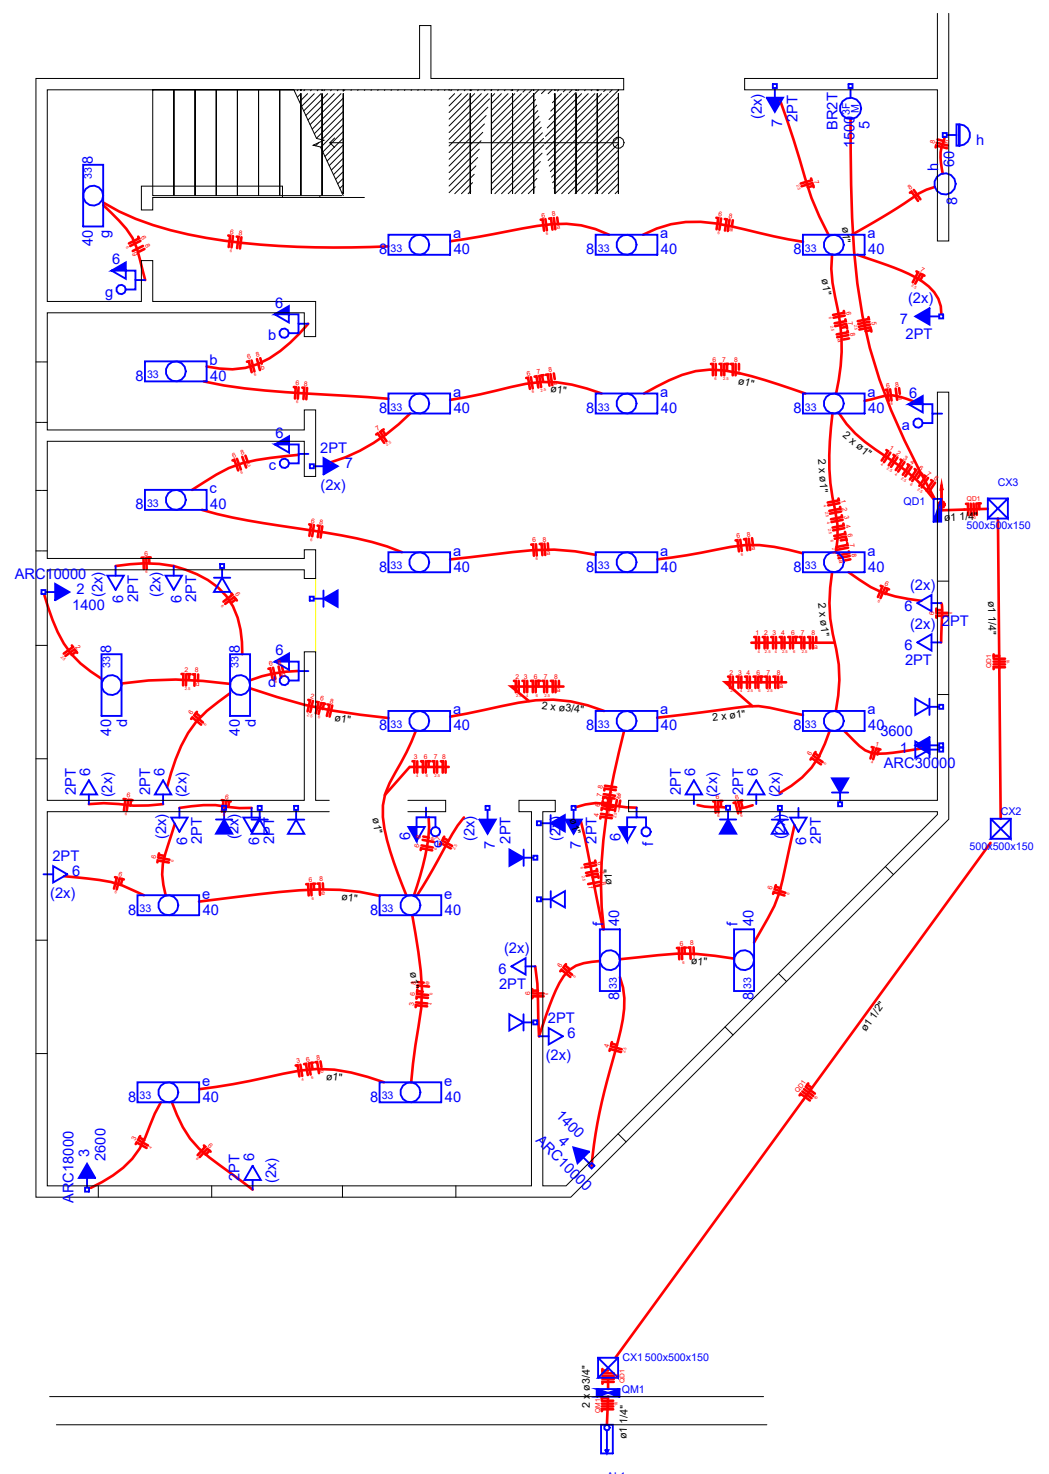

Lista de Materiais	
Arquitetura e acabamento	
1.1.07	2,40
1.1.08	1,90
1.1.09	1,90
AL1	1.100

